

REPUTED OWNER:  
SUFFOLK COUNTY

SUFFOLK COUNTY COMMUNITY COLLEGE

REPUTED OWNER:  
BRENTWOOD SCHOOL DISTRICT

REPUTED OWNER:  
NEW YORK STATE OFFICE OF PARKS,  
RECREATION AND HISTORIC PRESERVATION

**LEGEND**  
Existing Features


	Curb Line		Sign
	Gas		Gas Valve
	Water Line		Storm Inlet
	Property Line		Water Valve
			Light Pole

- REFERENCE MAPS:**
- "C.R. 106 CAMPUS ROAD, ROADWAY & DRAINAGE CONSTRUCTION, PLAN & PROFILE", SHEETS 11, 12 & 13. (MARKED "RECORD PLANS")
  - MAP ENTITLED "KEY MAP OF PROPERTY AT BRENTWOOD, TOWN OF ISLIP, SUFFOLK COUNTY, NEW YORK (SHOWING SURPLUS LANDS DESIGNATED AS PARCEL NO.S 2 AND 3."


**SURVEY NOTES:**

ONLY COPIES OF THE ORIGINAL OF THIS SURVEY MARKED WITH AN ORIGINAL OF THE LAND SURVEYOR'S INKED OR EMBOSSED SEAL SHALL BE CONSIDERED TO BE A TRUE AND VALID COPY.

UNAUTHORIZED ALTERATIONS OR ADDITIONS TO A LAND SURVEYING DRAWING BEARING A LICENSED PROFESSIONAL LAND SURVEYOR'S SEAL IS A VIOLATION OF ARTICLE 145, SECTION 7209 PARAGRAPH 2 OF THE NEW YORK STATE EDUCATION LAW.

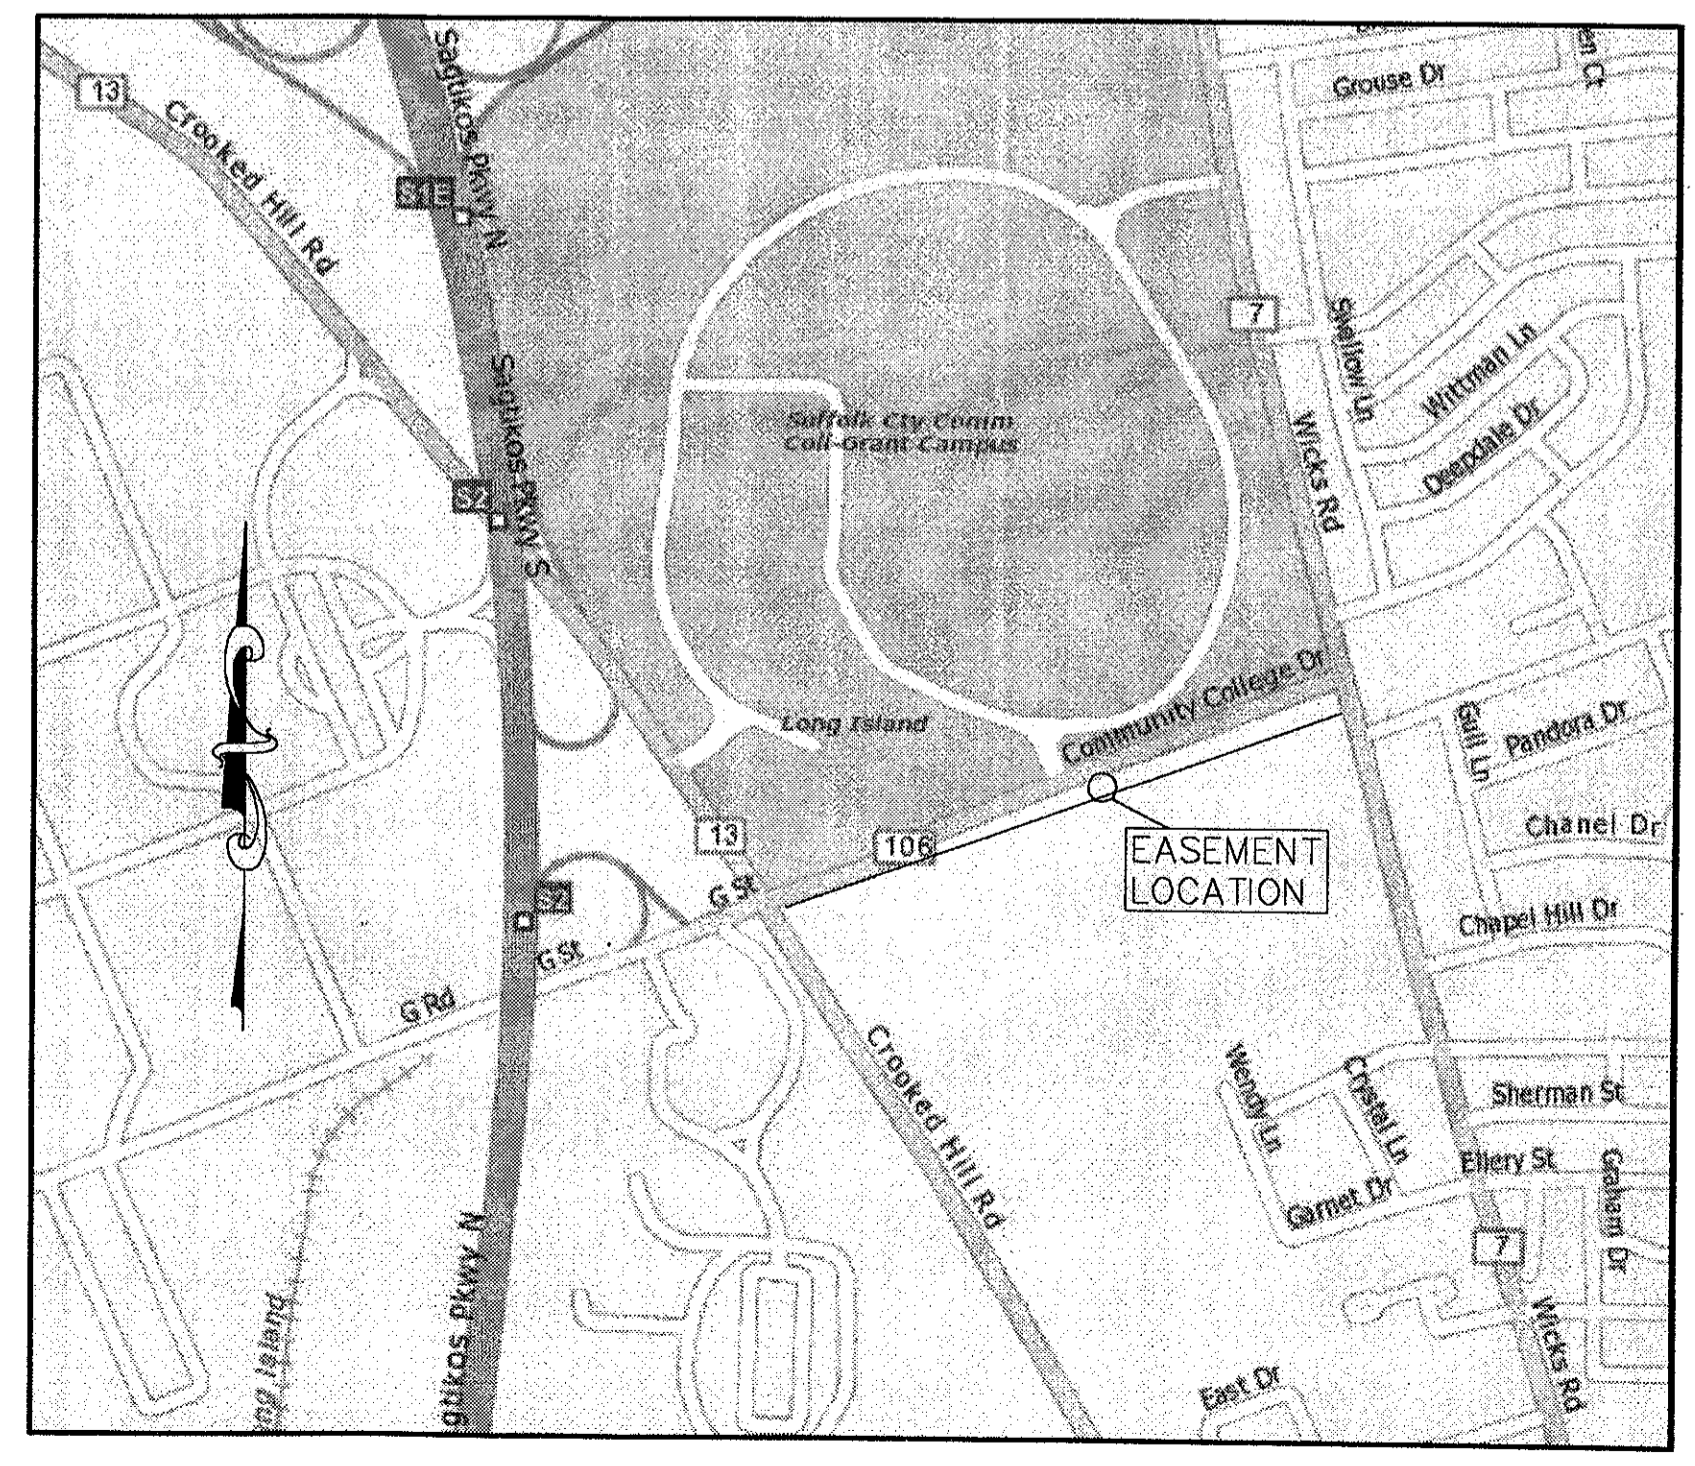

PROJECT LOCATION MAP  
(Not To Scale)

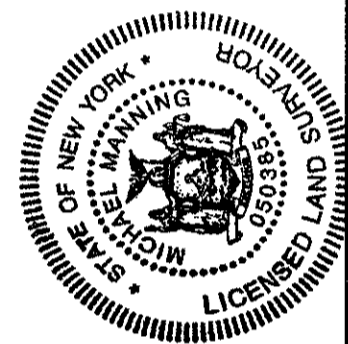

6	5	4	3	2	1
REVISIONS					
DATE: 8/12/09		SCALE: 1" = 50'	FLD. BK.: 145		PAGE: 11
PROJ.: 2009058		CHKD.: JKL			

**GPI ENGINEERING & SURVEYING, LLP**  
325 WEST MAIN STREET, BABYLON, NEW YORK 11702  
301 GBRALTAR DRIVE, SUITE 2A, MORRIS PLAINS, NJ 07950 (973)377-8800

*Michael J. Manning*  
MICHAEL J. MANNING, Professional Land Surveyor, N.Y. Lic. No. 063385  
GEORGE P. JAMES, N.Y. Professional Engineer, Lic. No. 060627



PROPOSED WATER MAIN EASEMENT  
CROSSING LANDS OF SUFFOLK COUNTY  
AT  
SUFFOLK COUNTY COMMUNITY COLLEGE  
BRENTWOOD CAMPUS  
TOWN OF ISLIP, SUFFOLK COUNTY, NEW YORK

SHEET No.  
**1**  
OF  
**1**